


NOTE: THE PAVILLION IS HUNDREDS OF YEARS OLD DURING ITS LIFE SPAN THE BUILDING HAS AGED. THIS HAS RESULTED IN SKEWED WALLS & ROOF BEAMS.

THE ARCHITECTS AND INSTALLATION CREW WILL ENDEAVOR TO BUILD AS ACCURATELY AS POSSIBLE ACCORDING TO THE PLAN BUT SOME ON SITE ADJUSTMENTS WILL NEED TO BE MADE. TO ACCOMMODATE UNFORSEEN EVENTS, THE CURATOR AND RELEVANT ARTISTS WILL BE CONTACTED FOR ADVICE ON HOW TO RESOLVE THESE ISSUES DURING BUILD UP.

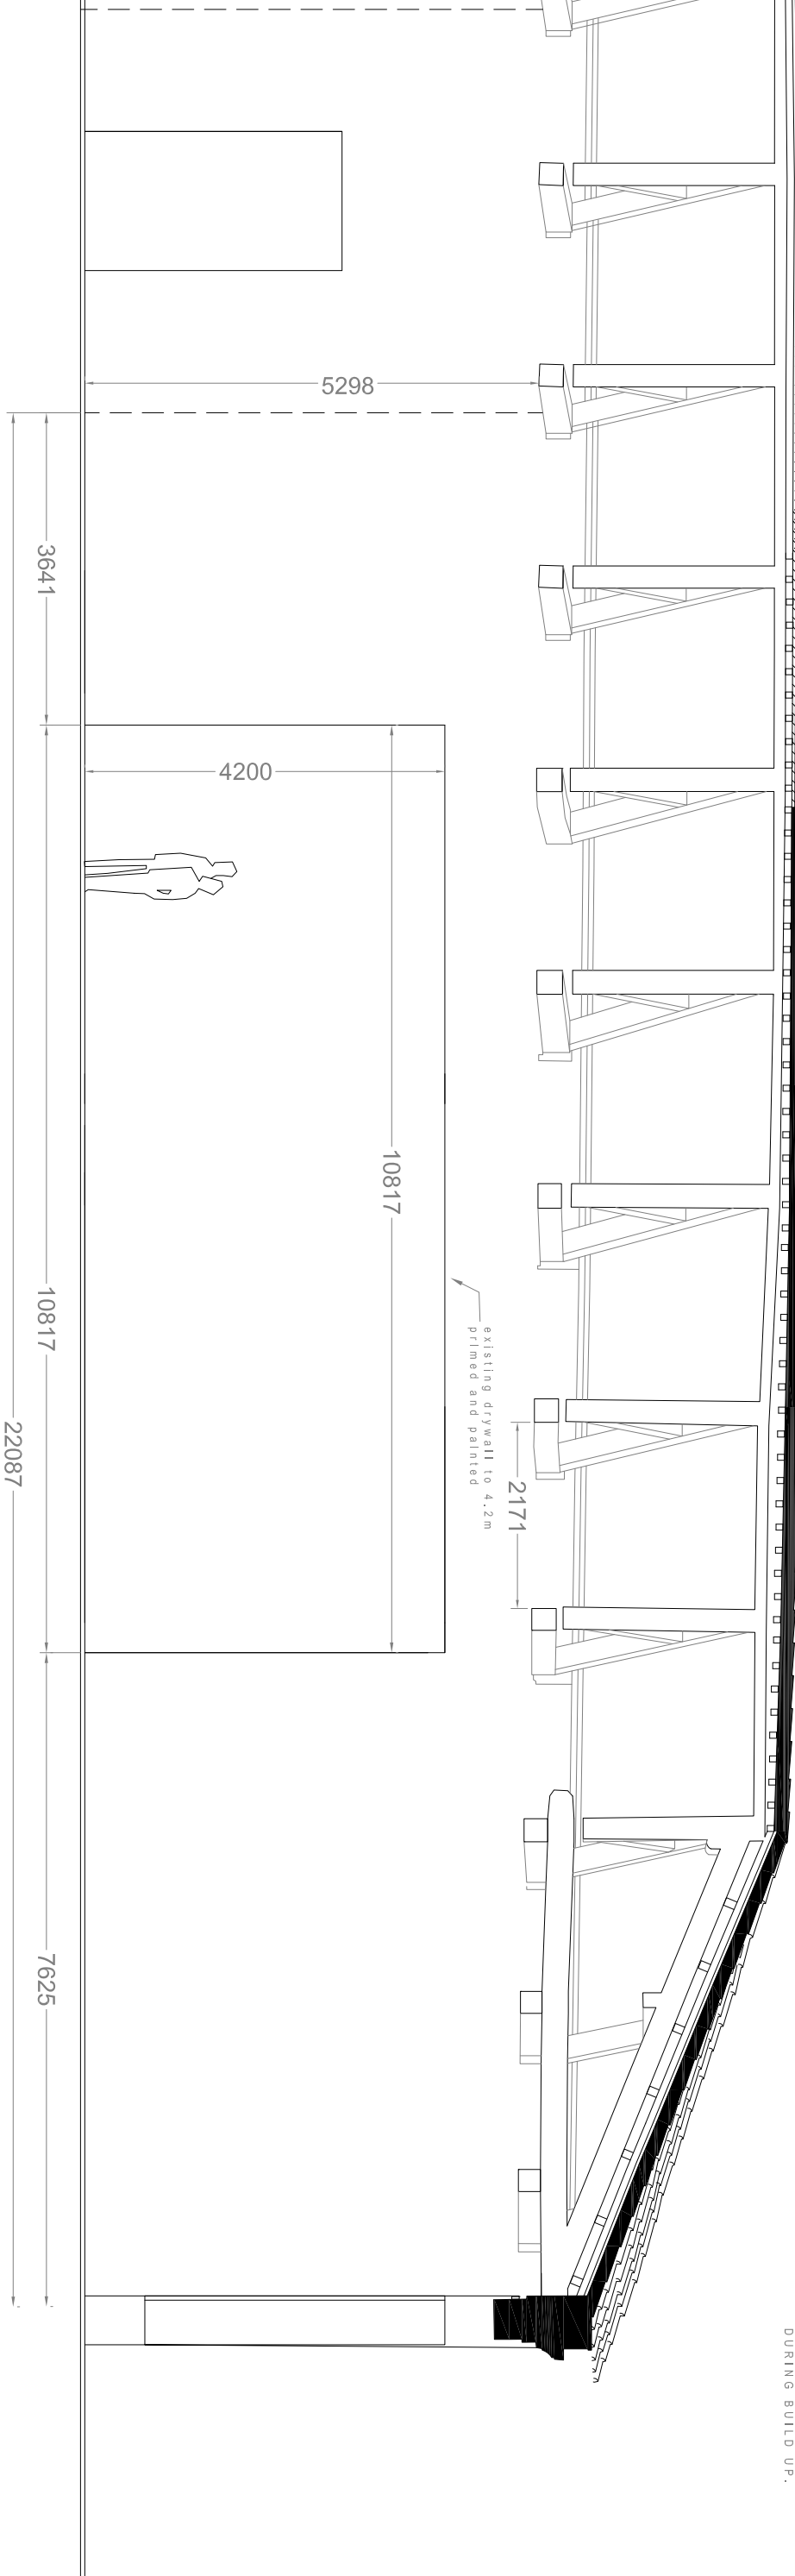

Section AA

THE SOUTH AFRICAN PAVILLION
Sale D'Armi, Arsenale, la Biennale de Venezia

PARTS & LABOUR
BRENDAN COPESTAKE
info@PARTSANDLABOUR.CO.ZA
+27 84 455 0255